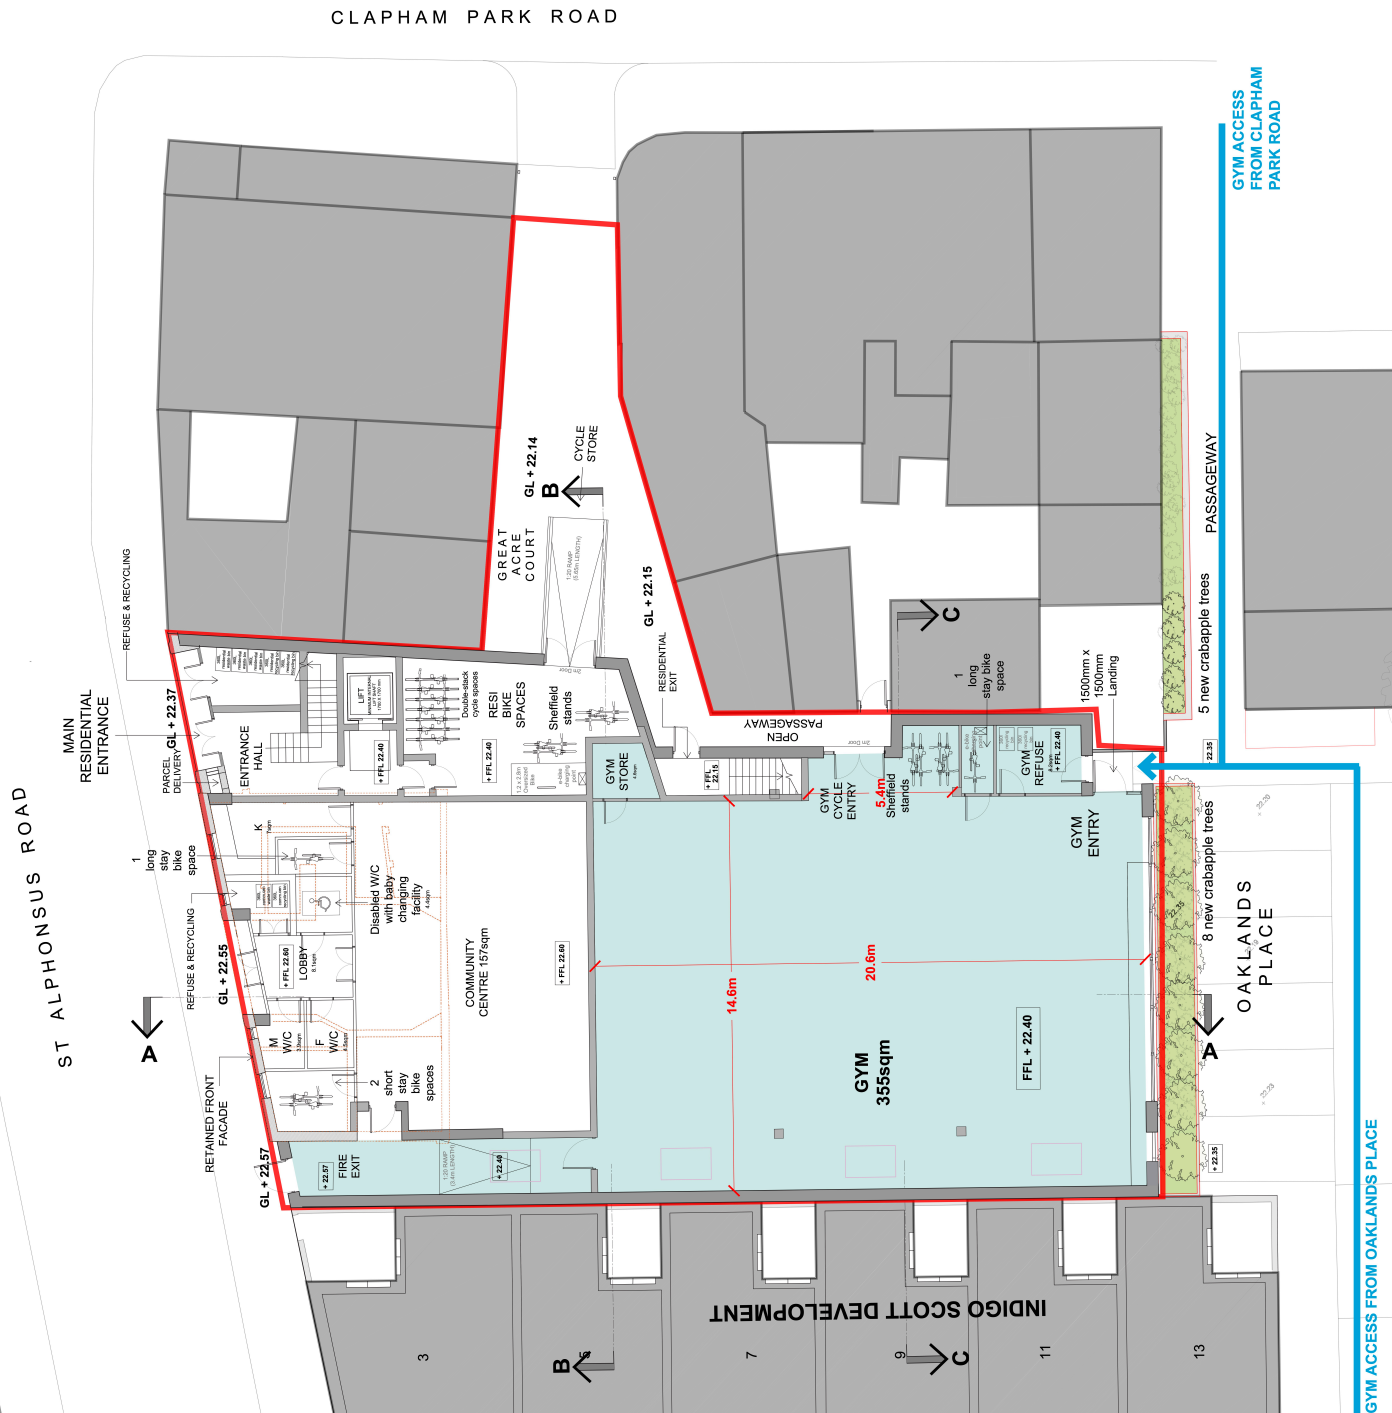


dga architects
David Gallagher Associates LLP
Suite 1207, 1275 Madison Avenue
New York, New York 10020
Tel: 212 692 1200
www.dga-architects.com

PROJECT:	ST. MARY'S HALL, CLAPHAM		
DRAWING TITLE:	SW4 7BA		
PROPOSED:	GROUND FLOOR PLAN		
JOB NO.	STATUS	SHEET SIZE	
2115	PLANNING	A1	
DRAWN BY:	FIRST DRAWN	DRAWING SCALE	
BI	05.08.2021	1:100	
DRAWING NUMBER:			REVISION:
110			PL09