


ground floor plan

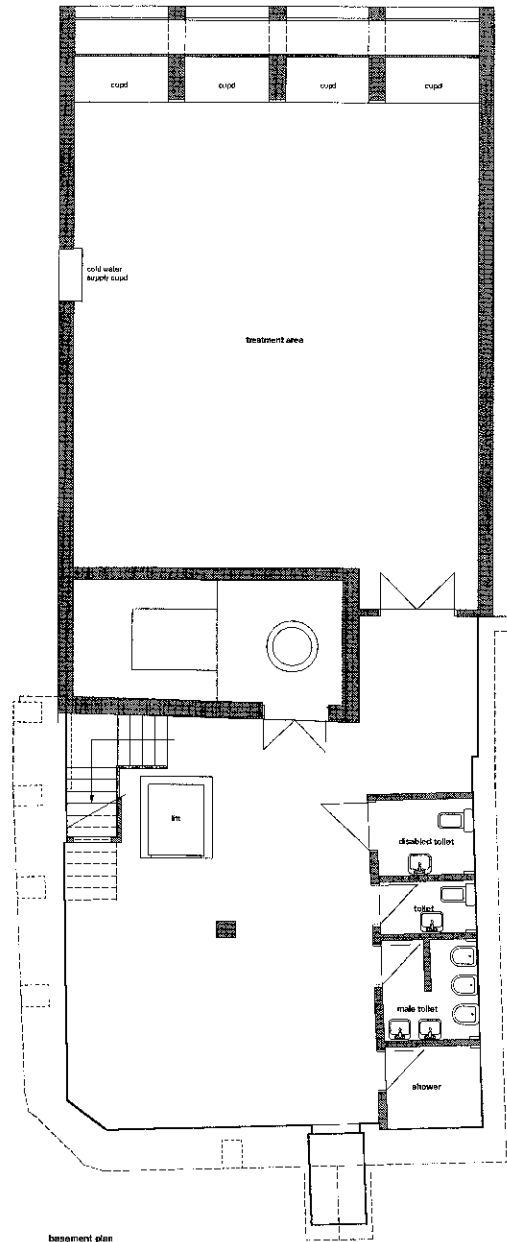

basement plan

DO NOT SCALE from this drawing.  
All dimensions must be verified on site before  
setting out, commencing works or producing any  
drawings. Copyright in all designs and drawings is  
the sole property of Peter Collins Associates and  
they cannot be reproduced or used in any form  
without the written consent of the company.

Revisions / Notes



Rev.	Description	Date	Drawn

**peter collins associates**  
architectural /  
planning consultants

Shady Grove  
Leatherhead Road  
Oxtott  
Surrey  
KT22 9ET  
Tel: 01 872 842111  
Fax: 01 872 844722  
e-mail: petercollins@pca21.com

Client  
**Grove Park Properties**

Contract  
**64 Tyars Street  
London  
SE11 5NL**

Drawing  
**Existing Plans**

Scale 1:50 @ A1 Date November 2010  
Drawn by PC / EB

Drawing Number Rev.  
**0910 / 649 / 10**